


Instrument Summary
 ETC Source-4 Jr 36° @ 575w
 ETC Source-4 Jr 50° @ 575w

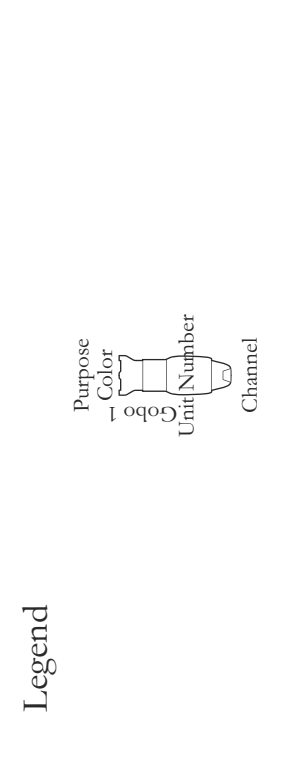

Notes:
 1) See color change chart for changes between pieces.

Director:
 Jennifer Monson

Company:
 Dance at Illinois

Designed by:
 Michael Cummings


Date:
 2/20/17

Scale:
 3/8" = 1'0"

Page:
 4 of 4

Show Name:
 Studio Dance 1

Type of Drawing:
 Galleries

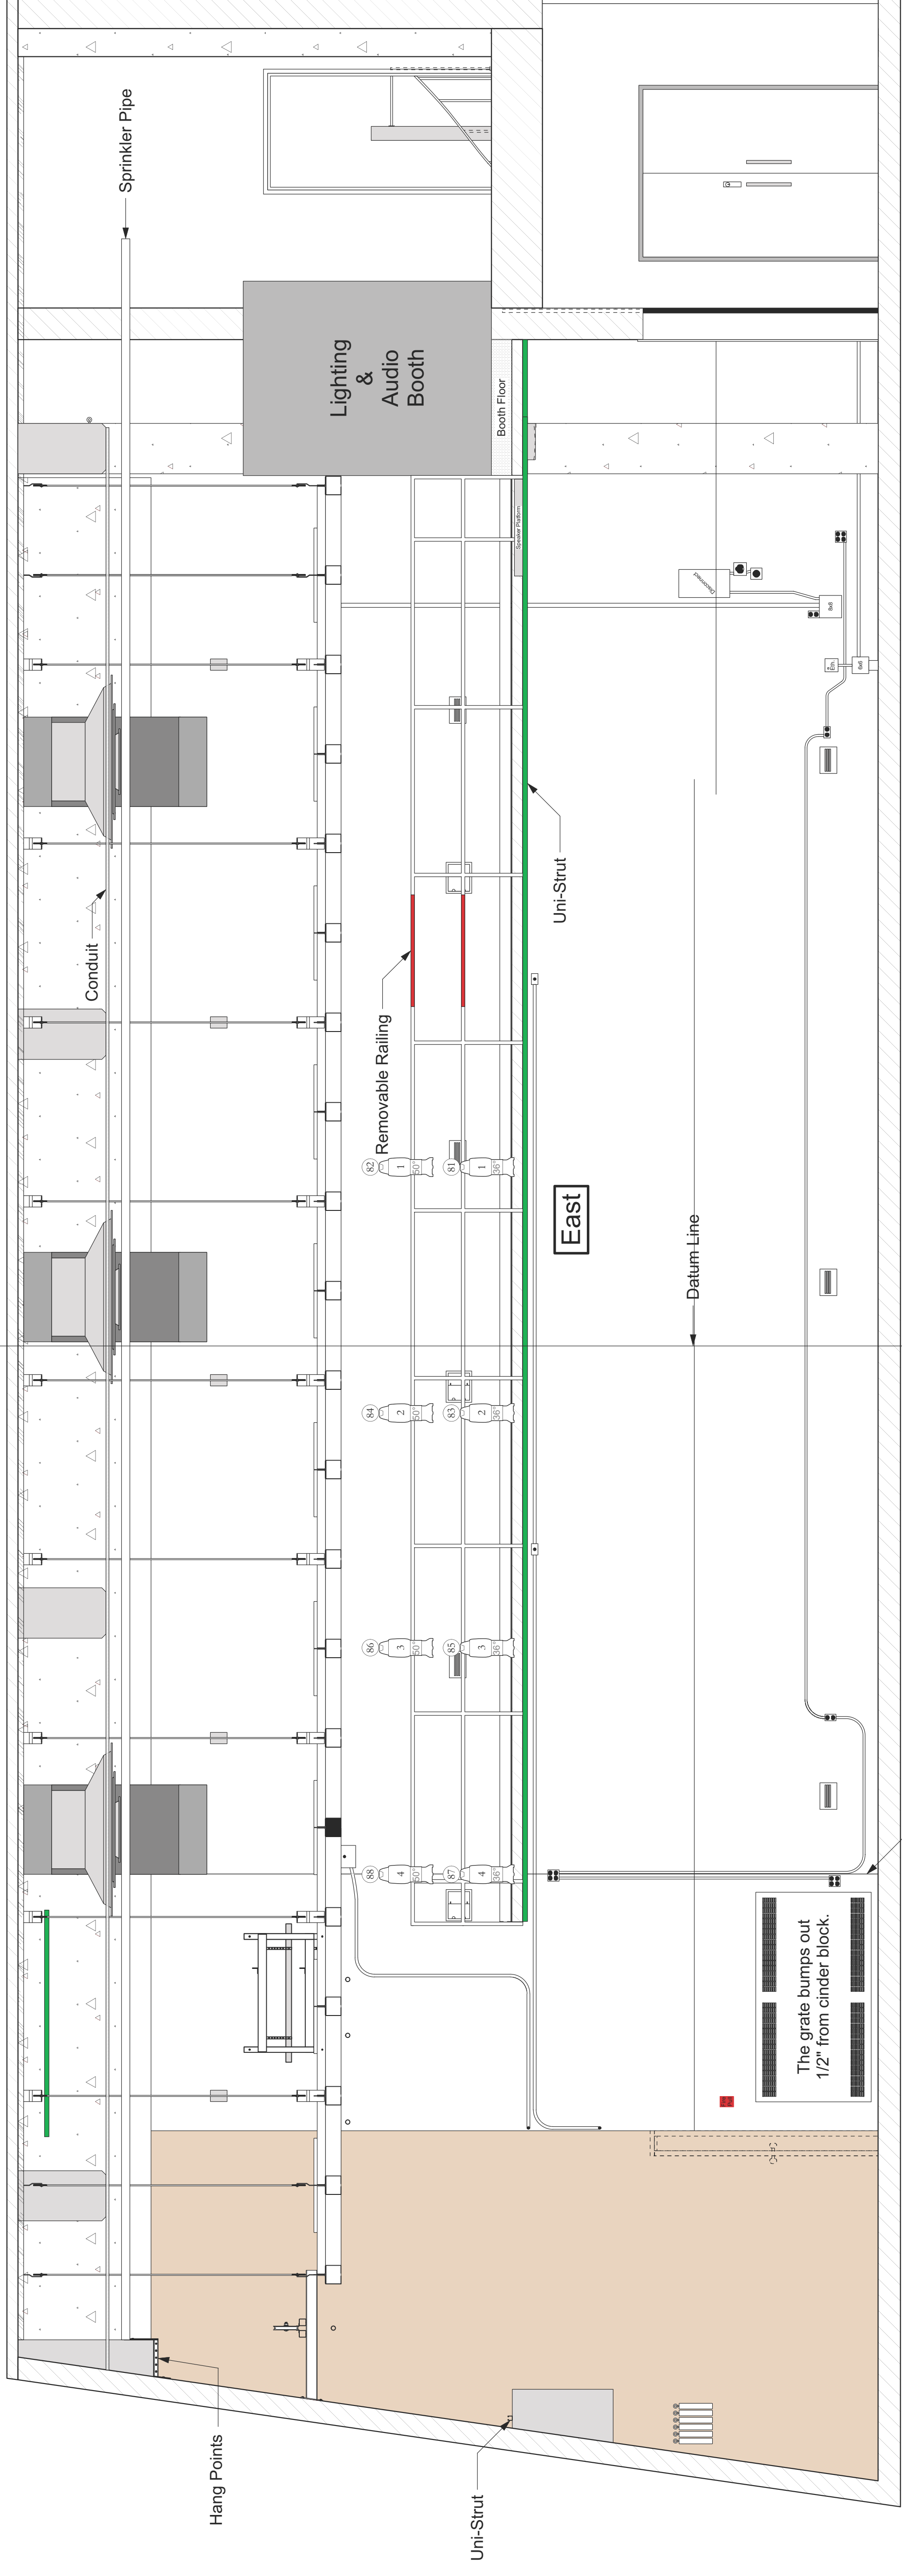

Wall bumps out 3" at this point.
 Wall bumps out 3" at this point.

